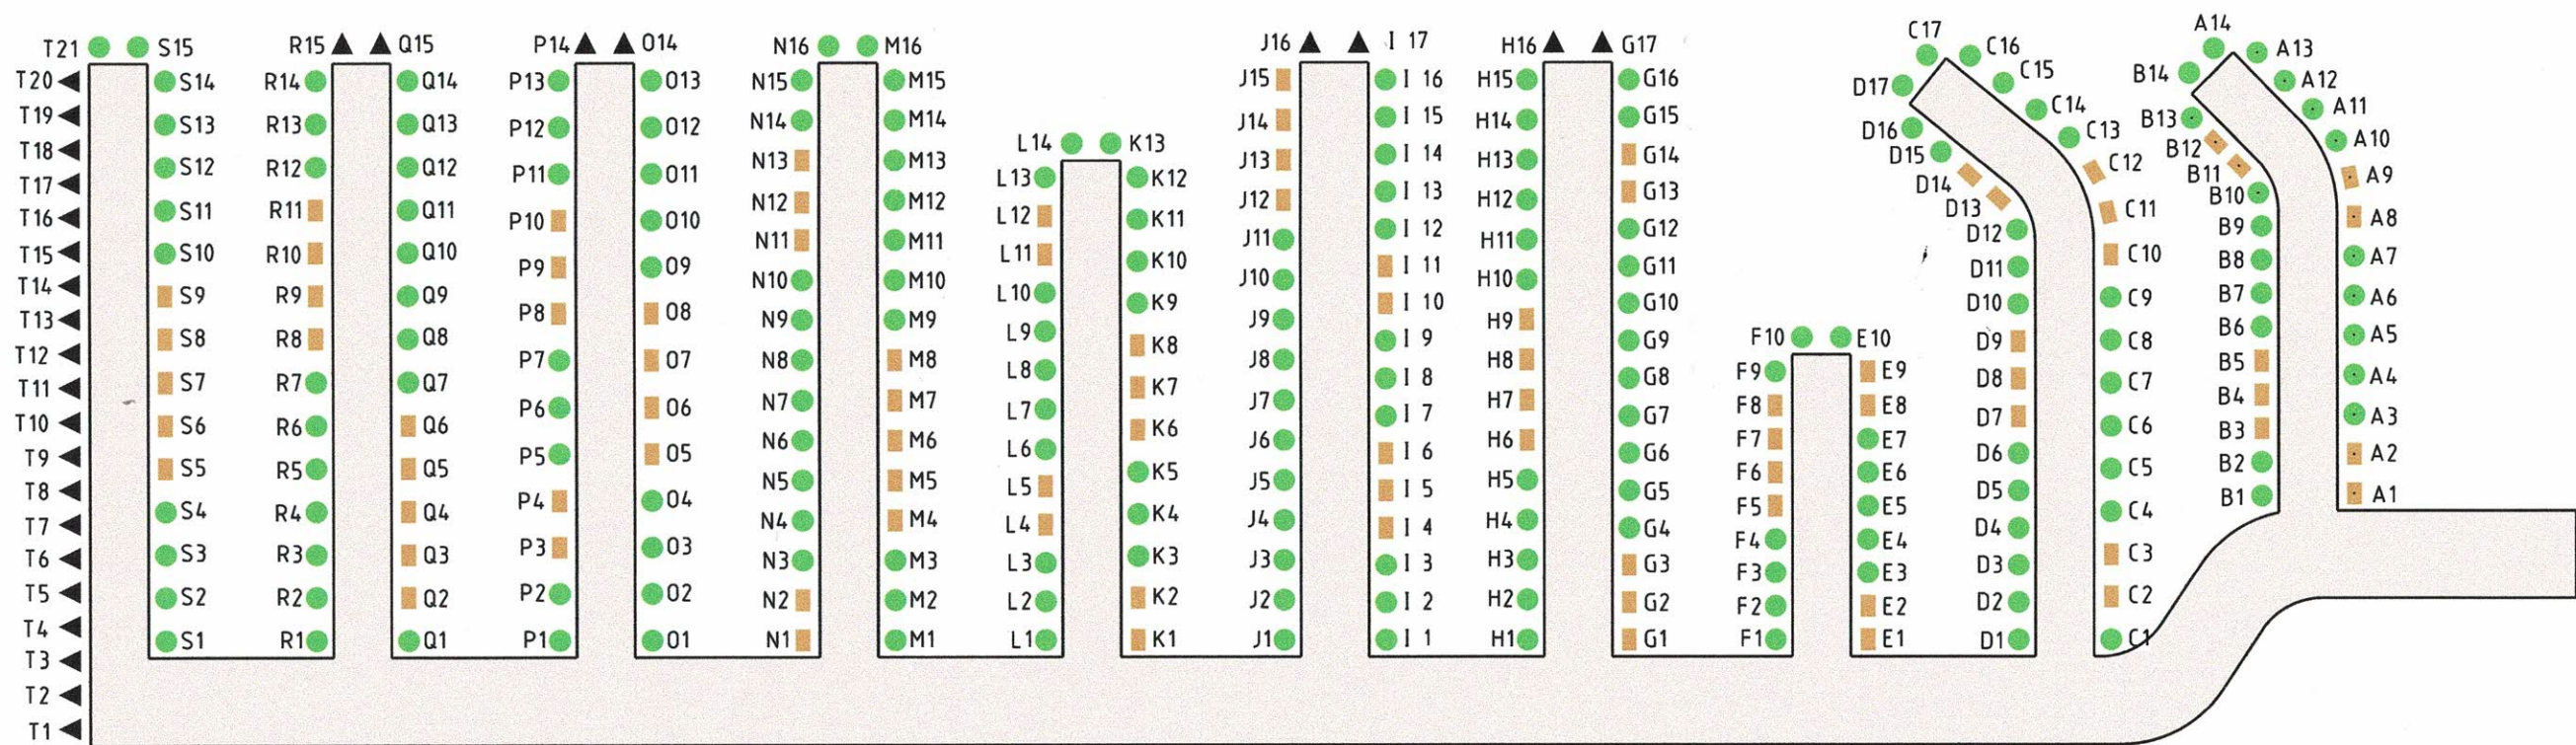


G.L.F. 23

[illegible]

LEGEND

- CONCRETE SLAB
- ROCK
- ▲ TIMBER POST

CLIENT		TITLE		
PROJECT				
DRAWN	L.LAMB 10/06/24	DRAFTING CHECK		
DESIGNED	TEAM LEADER	SCALE	DRAWING No	REV